


TO THE CITY OF SIOUX FALLS, LINCOLN COUNTY, SOUTH DAKOTA

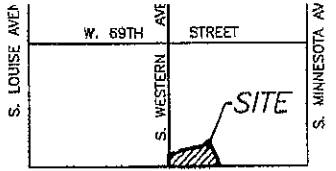

VICINITY MAP N.T.S.  
CITY OF SIOUX FALLS, SD


LEGEND

- SET 5/8" REE
- FD. MONUMEN
- △ SECTION CORN
- (R) RECORD INFO
- S.F. SQUARE FEET
- U.E. UTILITY EASEM
- D.E. DRAINAGE EAS
- S.S.E. SANITARY SEW
- N.T.S. NOT TO SCAL
- - - - - EASEMENT LIN
- — — — — PREVIOUSLY F

FILED 11/16/10  
BOOK 4  
PAGE 99 TRACT B1

CURVE TABLE				
CURVE	RADIUS	ARC LENGTH	CHORD LENGTH	CHORD BEAR
C1	200.00'	76.70'	76.23'	S 77°28'41"
C20	220.00'	26.31'	26.30'	N 47°29'05"
C21	220.00'	29.78'	29.77'	N 54°47'27"
C22	130.00'	65.11'	64.43'	N 44°19'21"
C23	45.00'	70.69'	63.64'	N46°24'11" W

LINE	BEAR
L5	N 4°
L7	N 51°
L9	N 34°
L12	S 61°
L14	S 01°

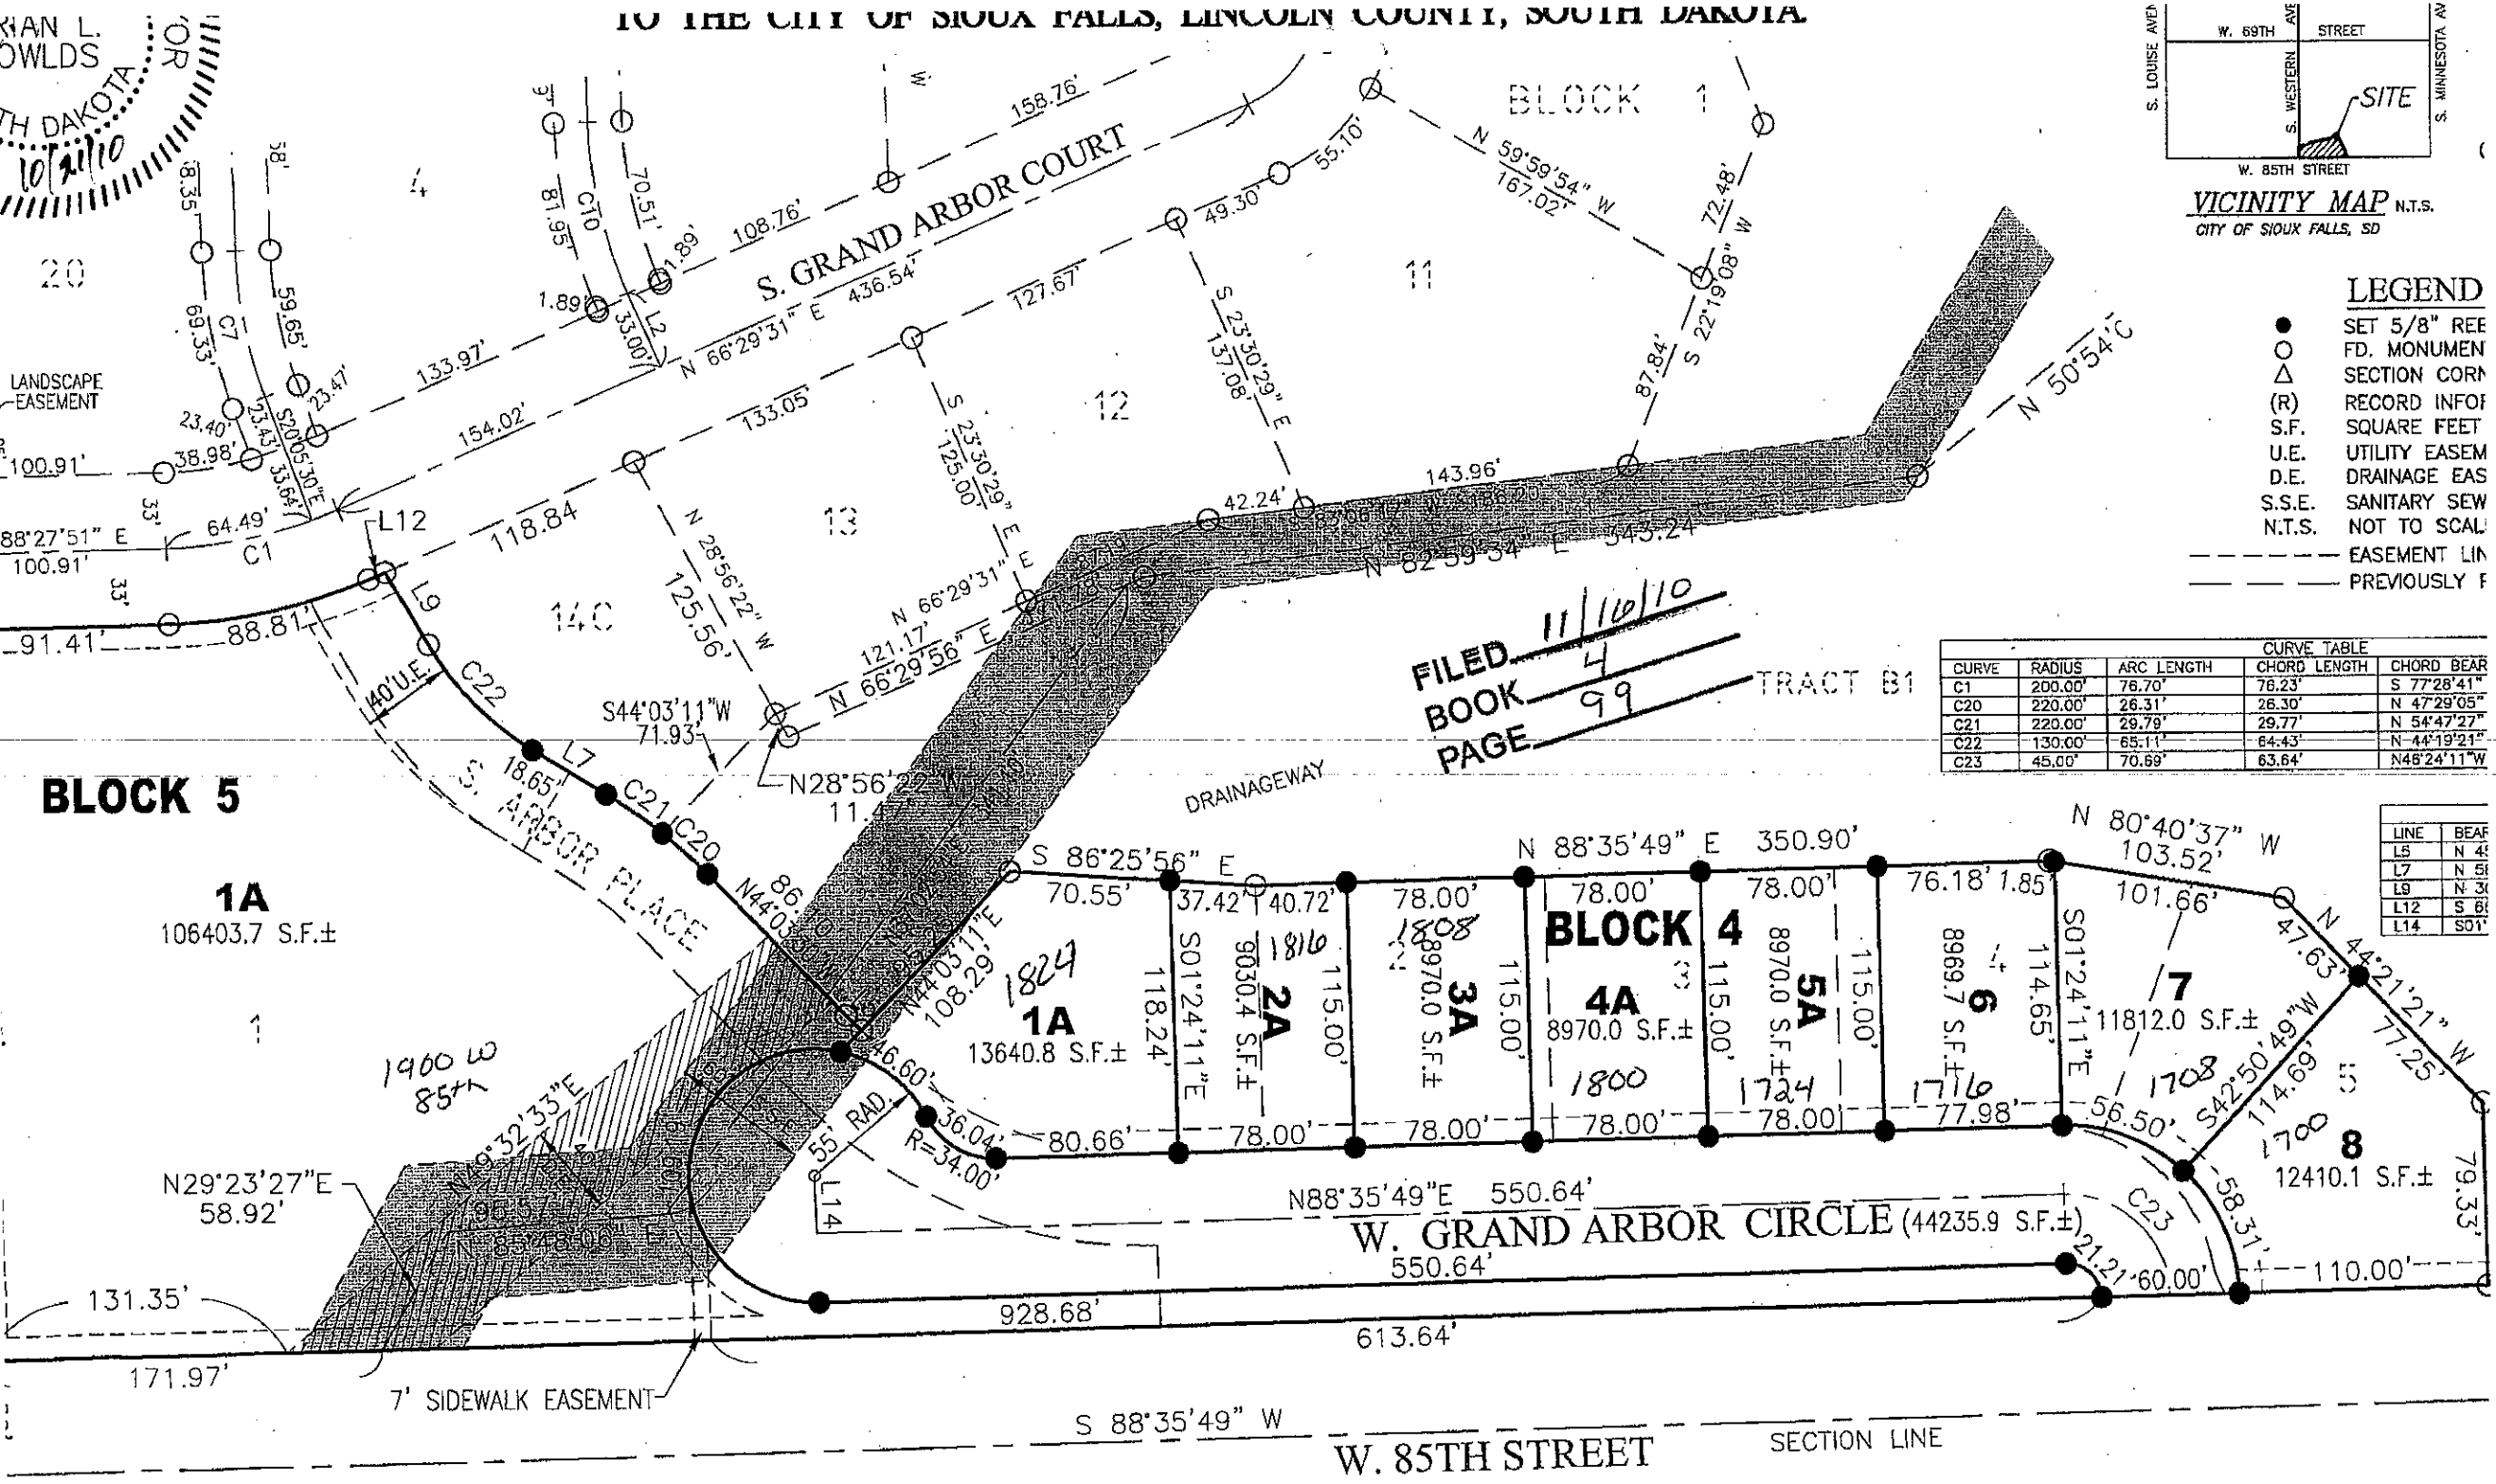

NOTES:

AREA TABLE